



SKETCH


9TH LINE SCHOOL	
TRAFFALGAR TOWNSHIP	
SCALE: 1/4" = 1'-0"	FILE: MOLESWORTH
DATE: MAY 26-24	WEST & SECORD
	ARCHITECTS TORONTO
	DRAWING: 3

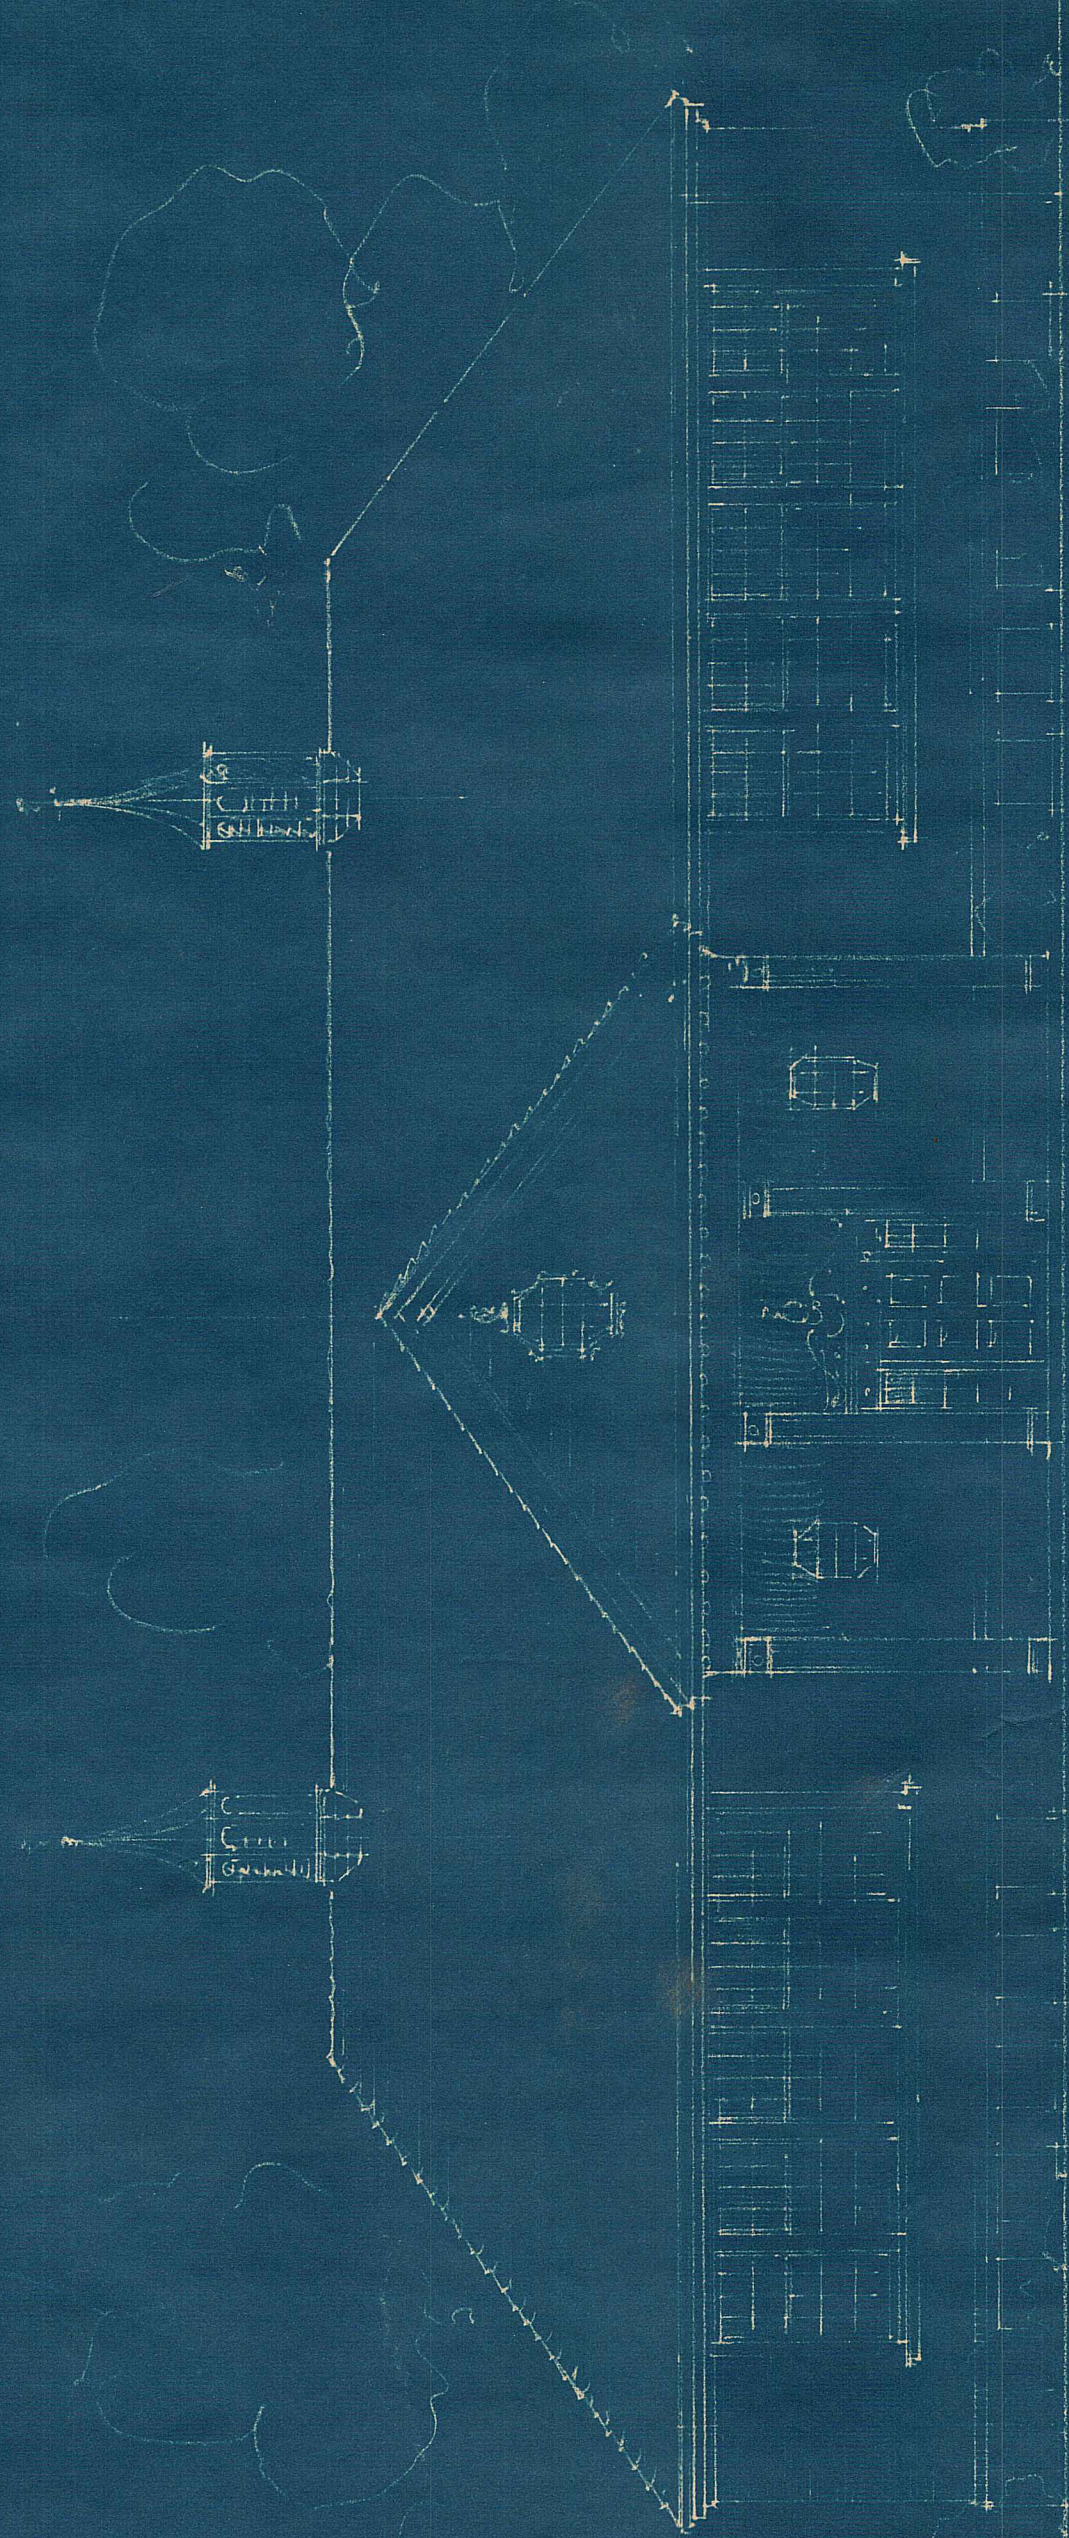


EAST

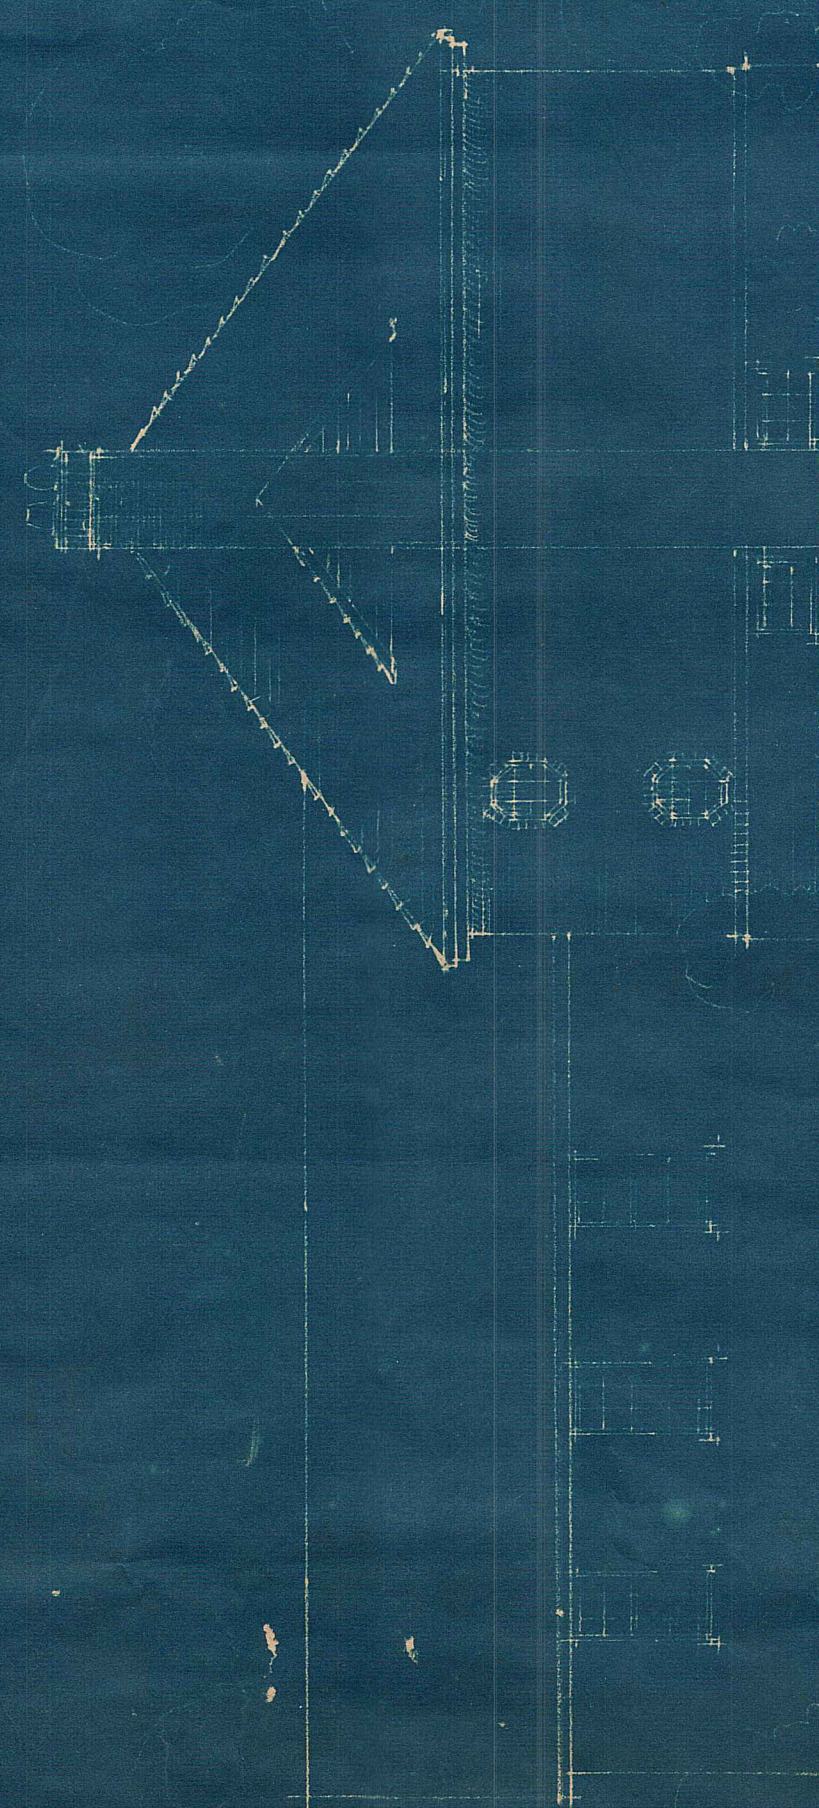

SOUTH

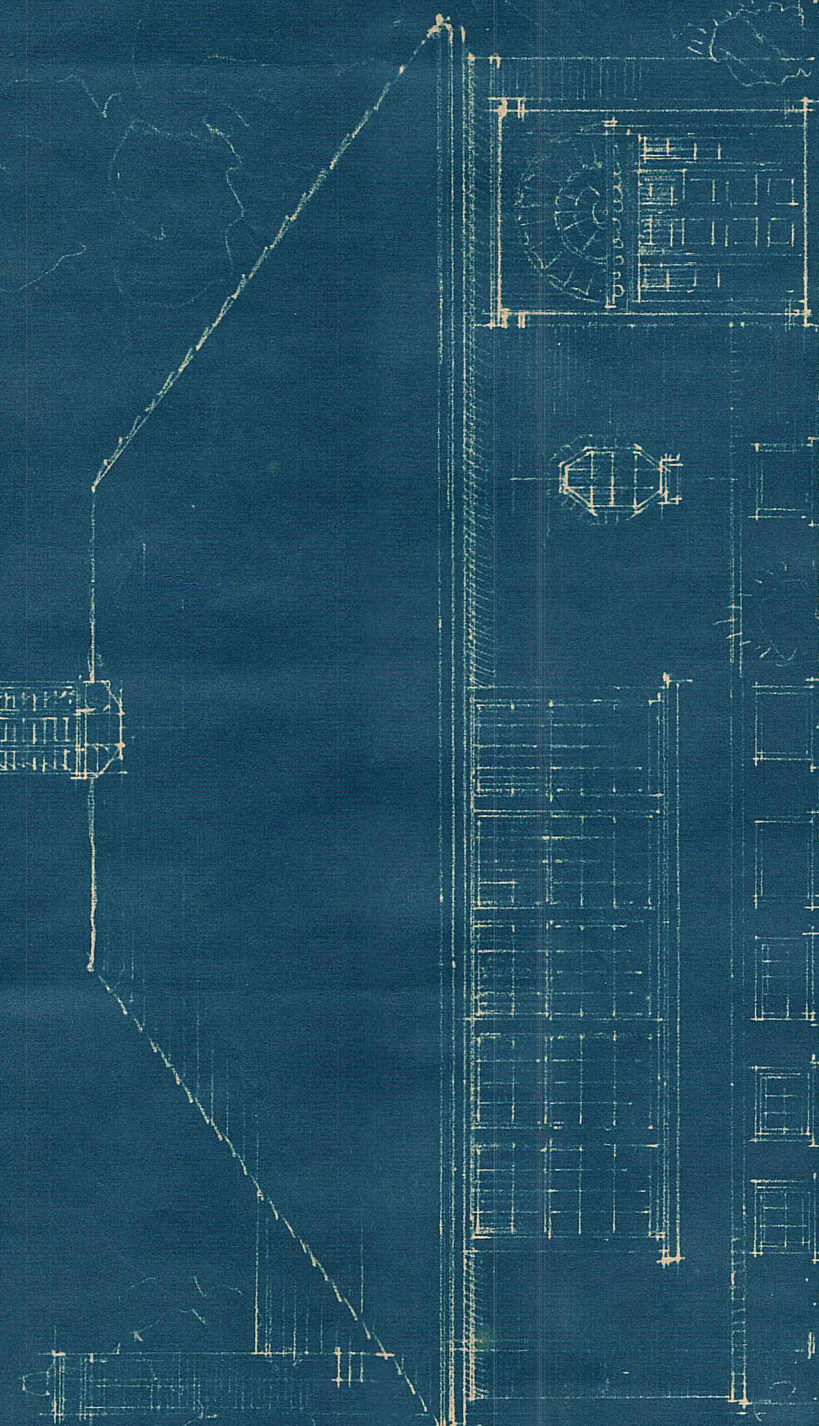

EAST

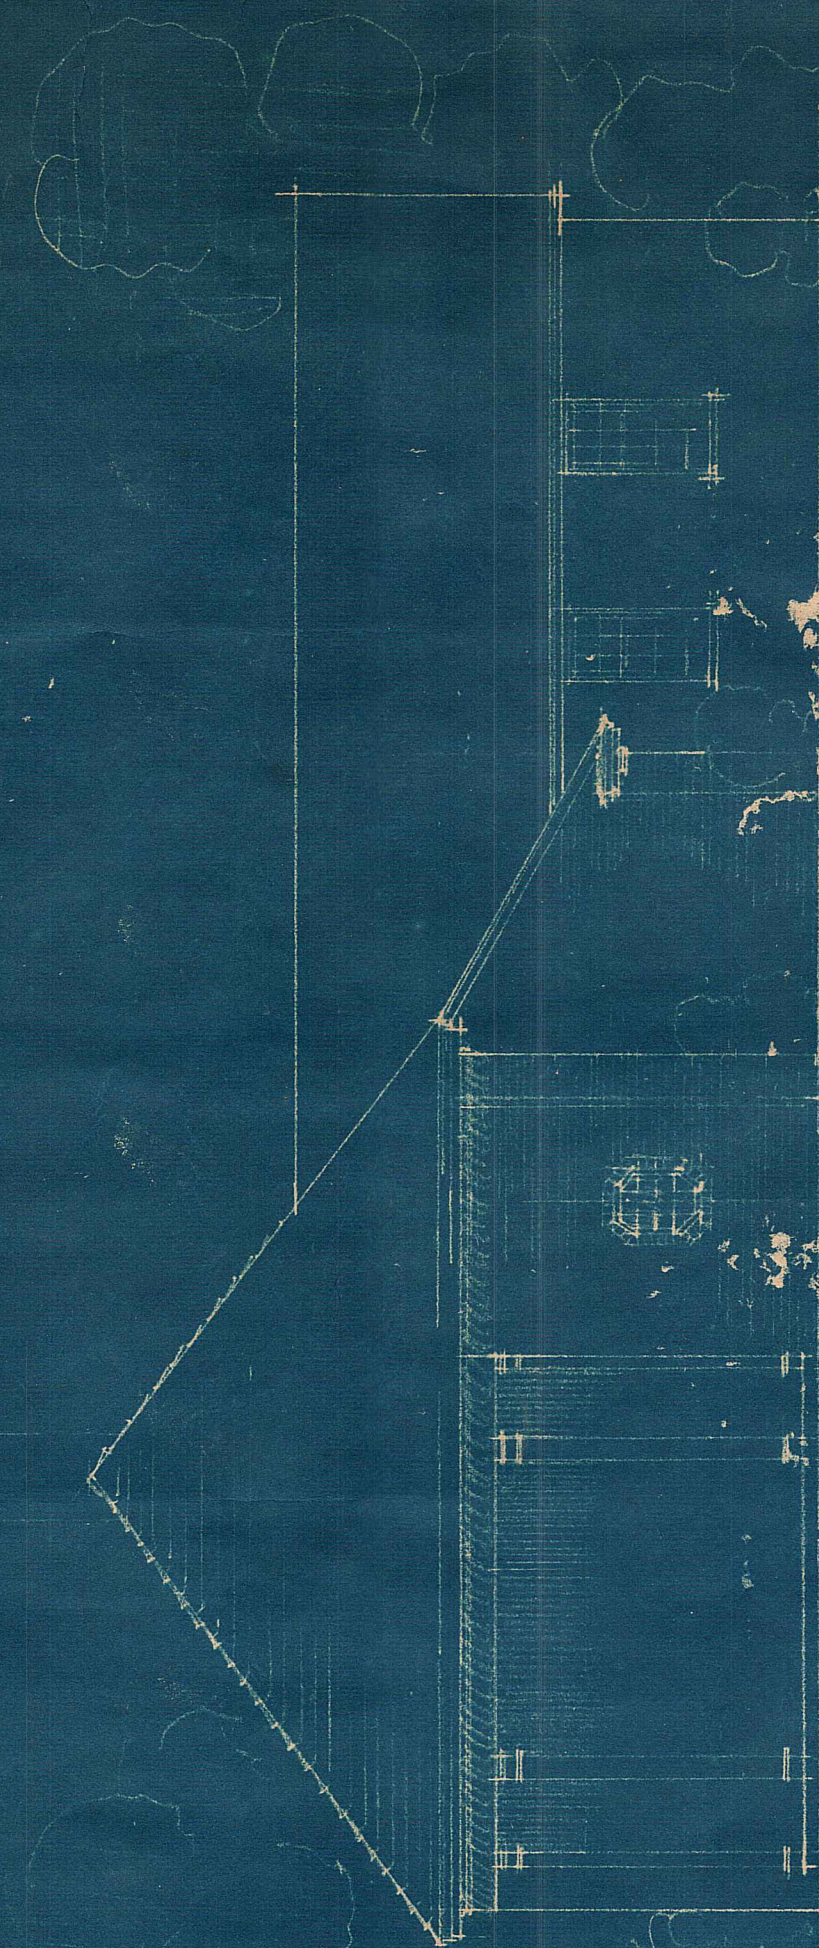

NORTH