



A- Architecture - Cobourg (03-4)

COBOURG ARCHITECTURE

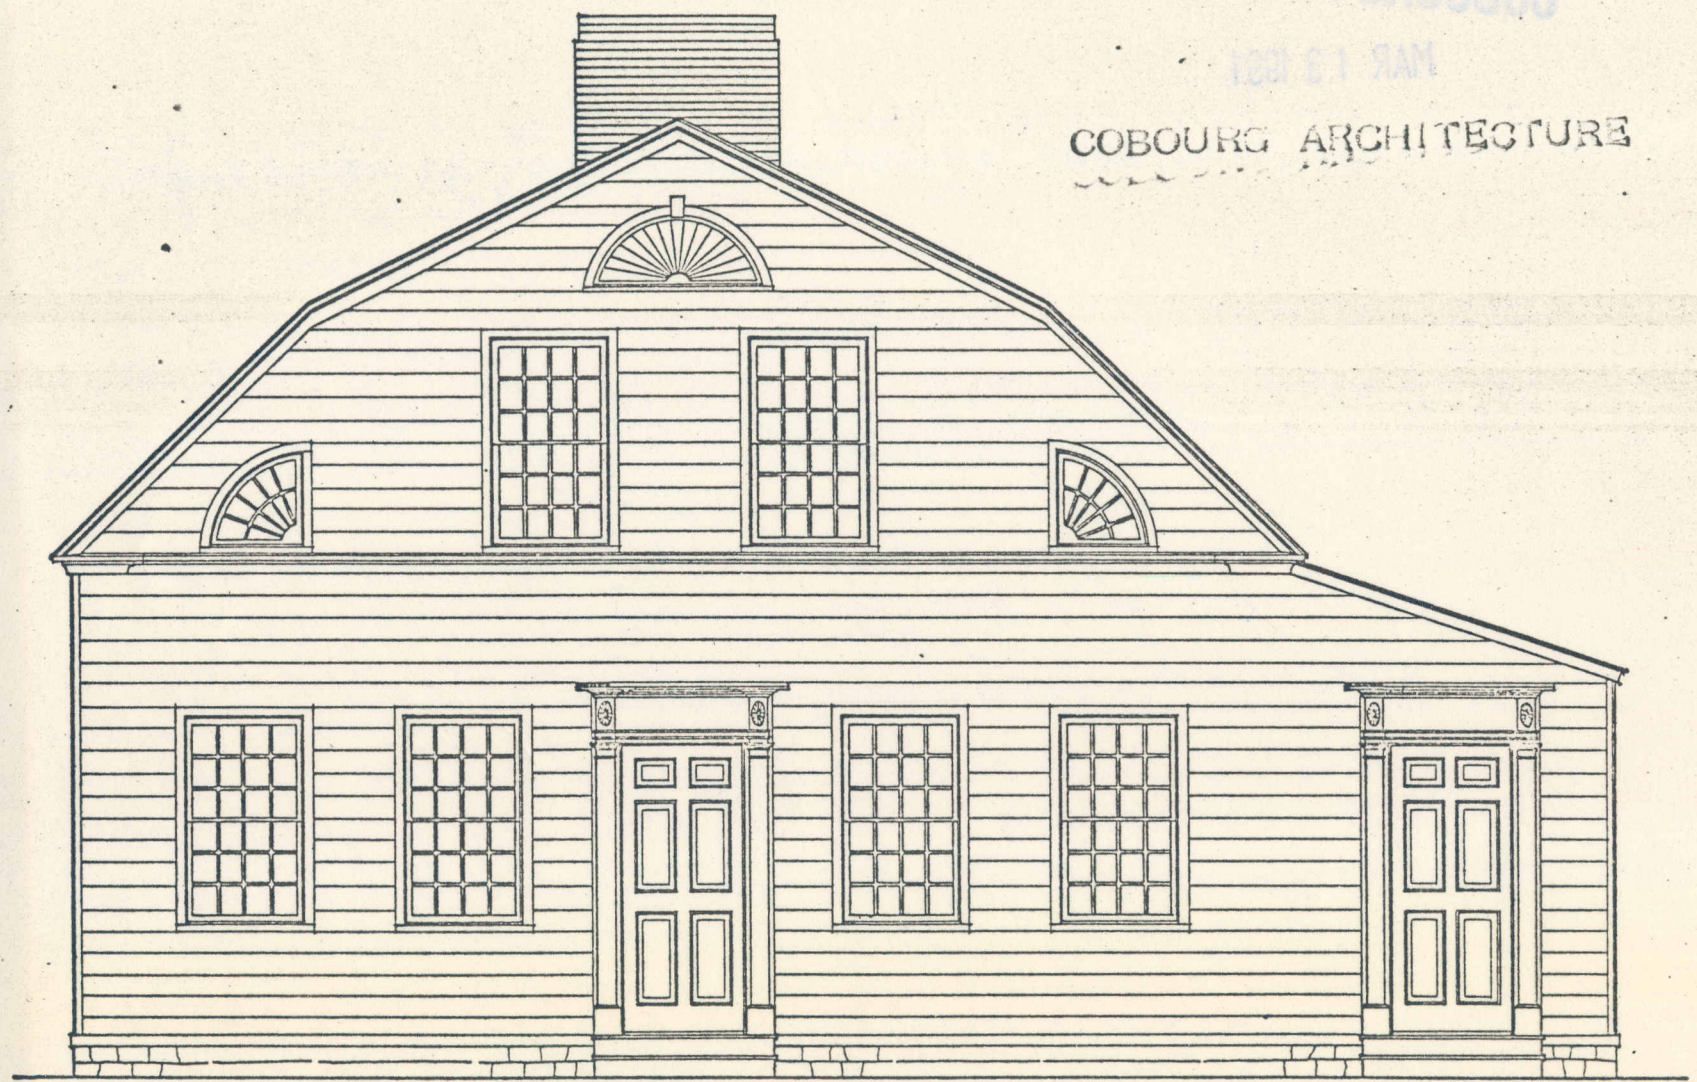

RESTORATION DRAWING OF
 KELLY HOUSE
 NEAR COBOURG

Scale
 inches 12 0 5 6 Feet.

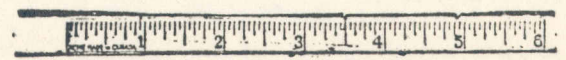

DONALD J. REED DELT. 1930.

A1-232

ONTARIO ARCHIVES
 TORONTO