


A - Architecture - Cobourg
A1-226

COBOURG ARCHITECTURE

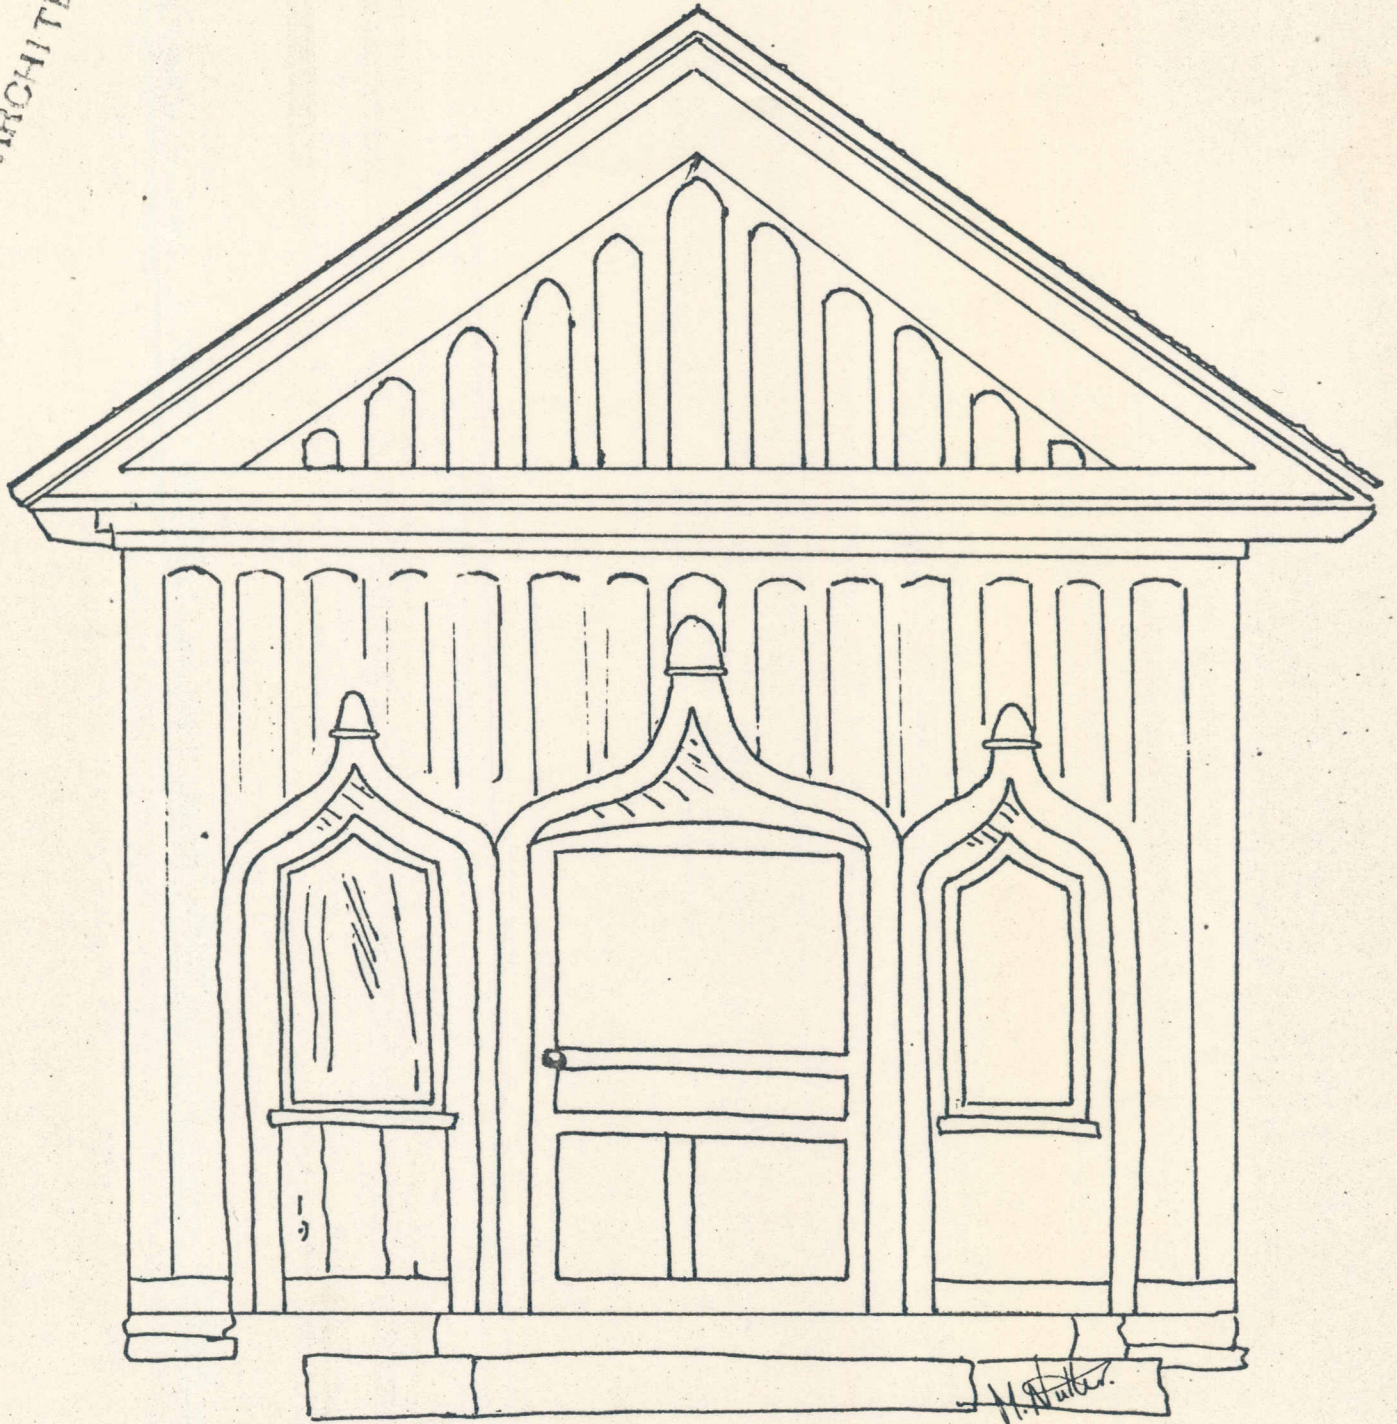

GOthic STYLE OF DOORWAY PARTICULAR TO COBOURG.