


FRONT


ELEVATION

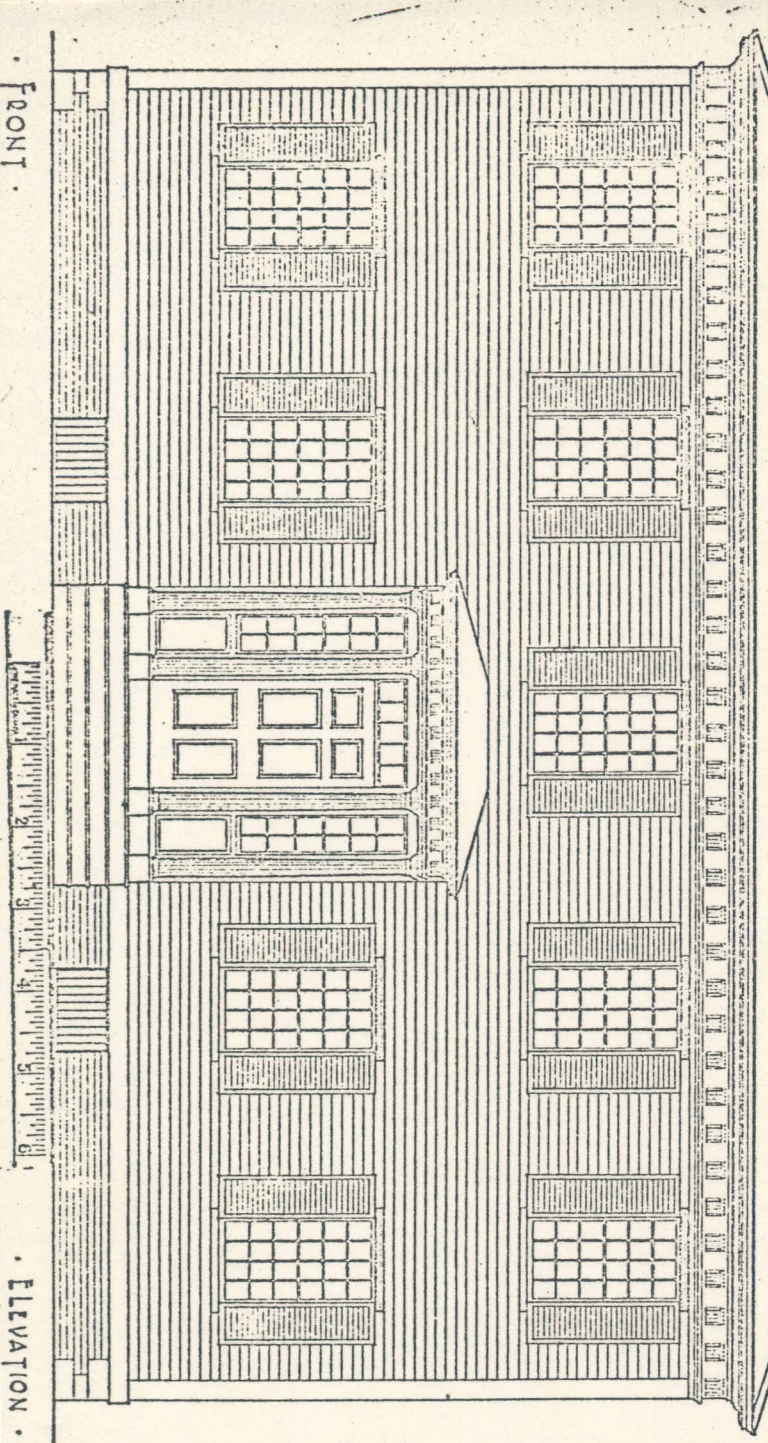


TARIO ARCHIVES  
TORONTO

BURNHAM HOUSE, WILLIAM ST  
(Whitehall)


ELEVATION OF LIVING ROOM MANTEL

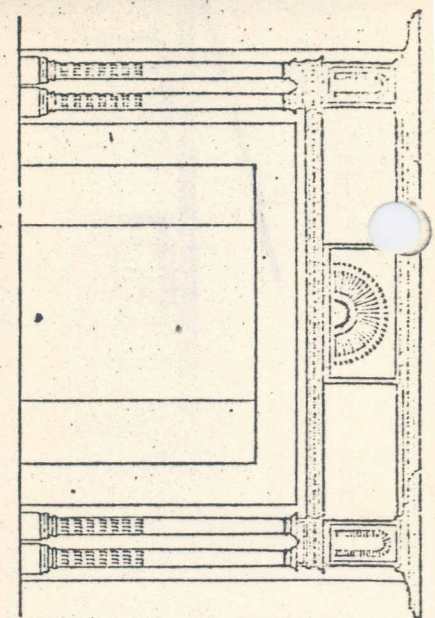

Reflected Plan of Muntles

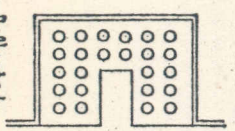


DETAIL OF FRONT PORCH

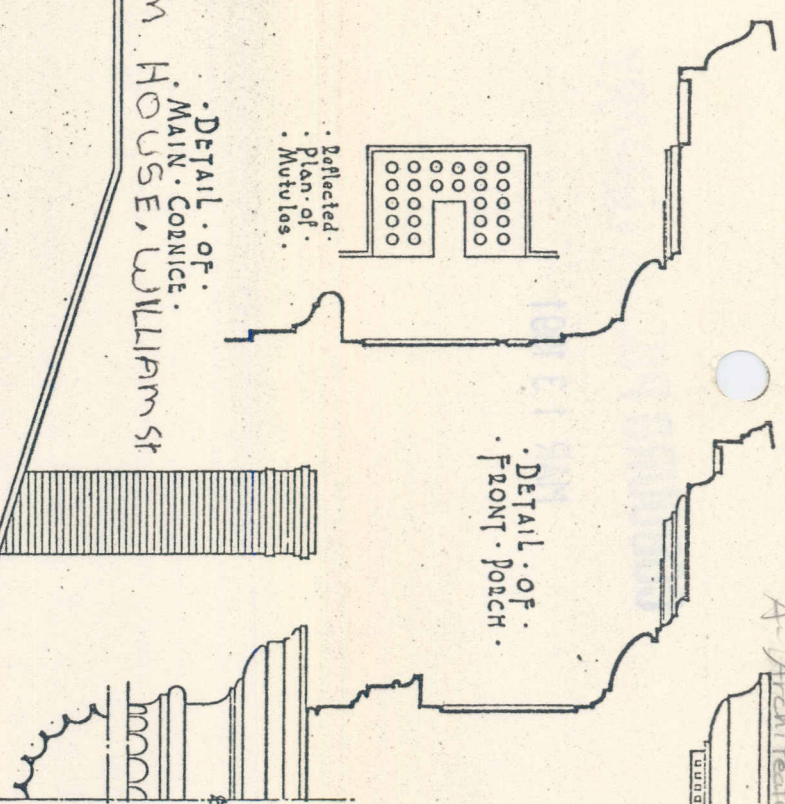

COBOURG ARCHITECTURE

DETAIL OF LIVING ROOM MANTEL

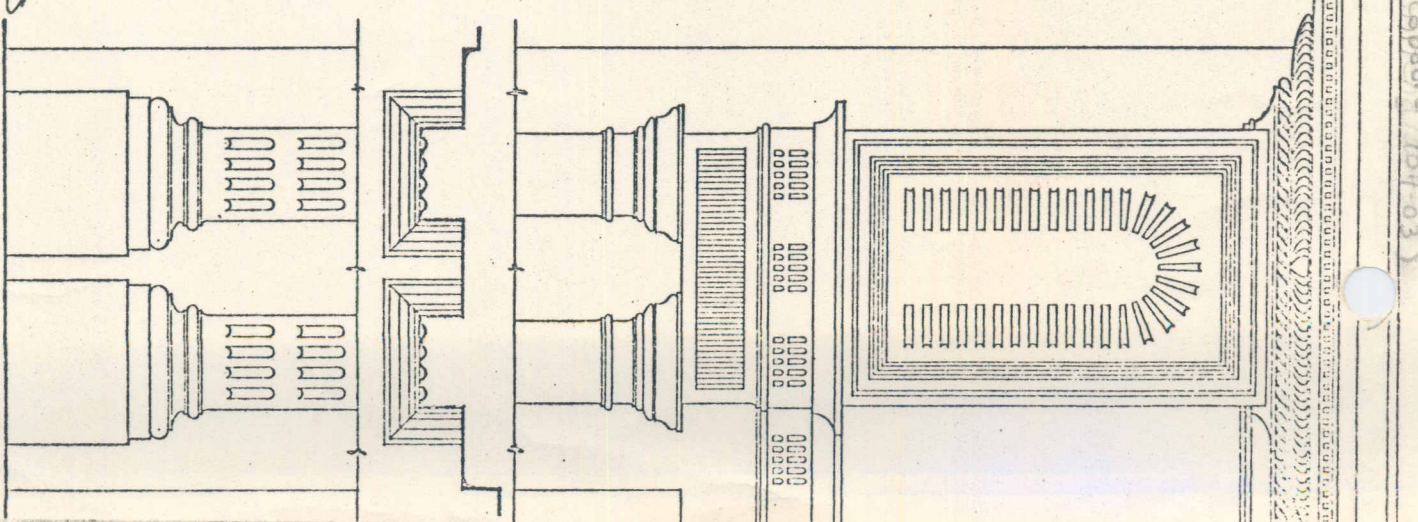

Scale for Front Elevation

0 1 2 3 4 5

A-1 Architecture - Cobourg (104-03)