


**TOWN OF
GEORGETOWN**
PLAN SHOWING LAYOUT FOR
SANITARY SEWER SYSTEM
SCALE 1 in. = 200 Ft.

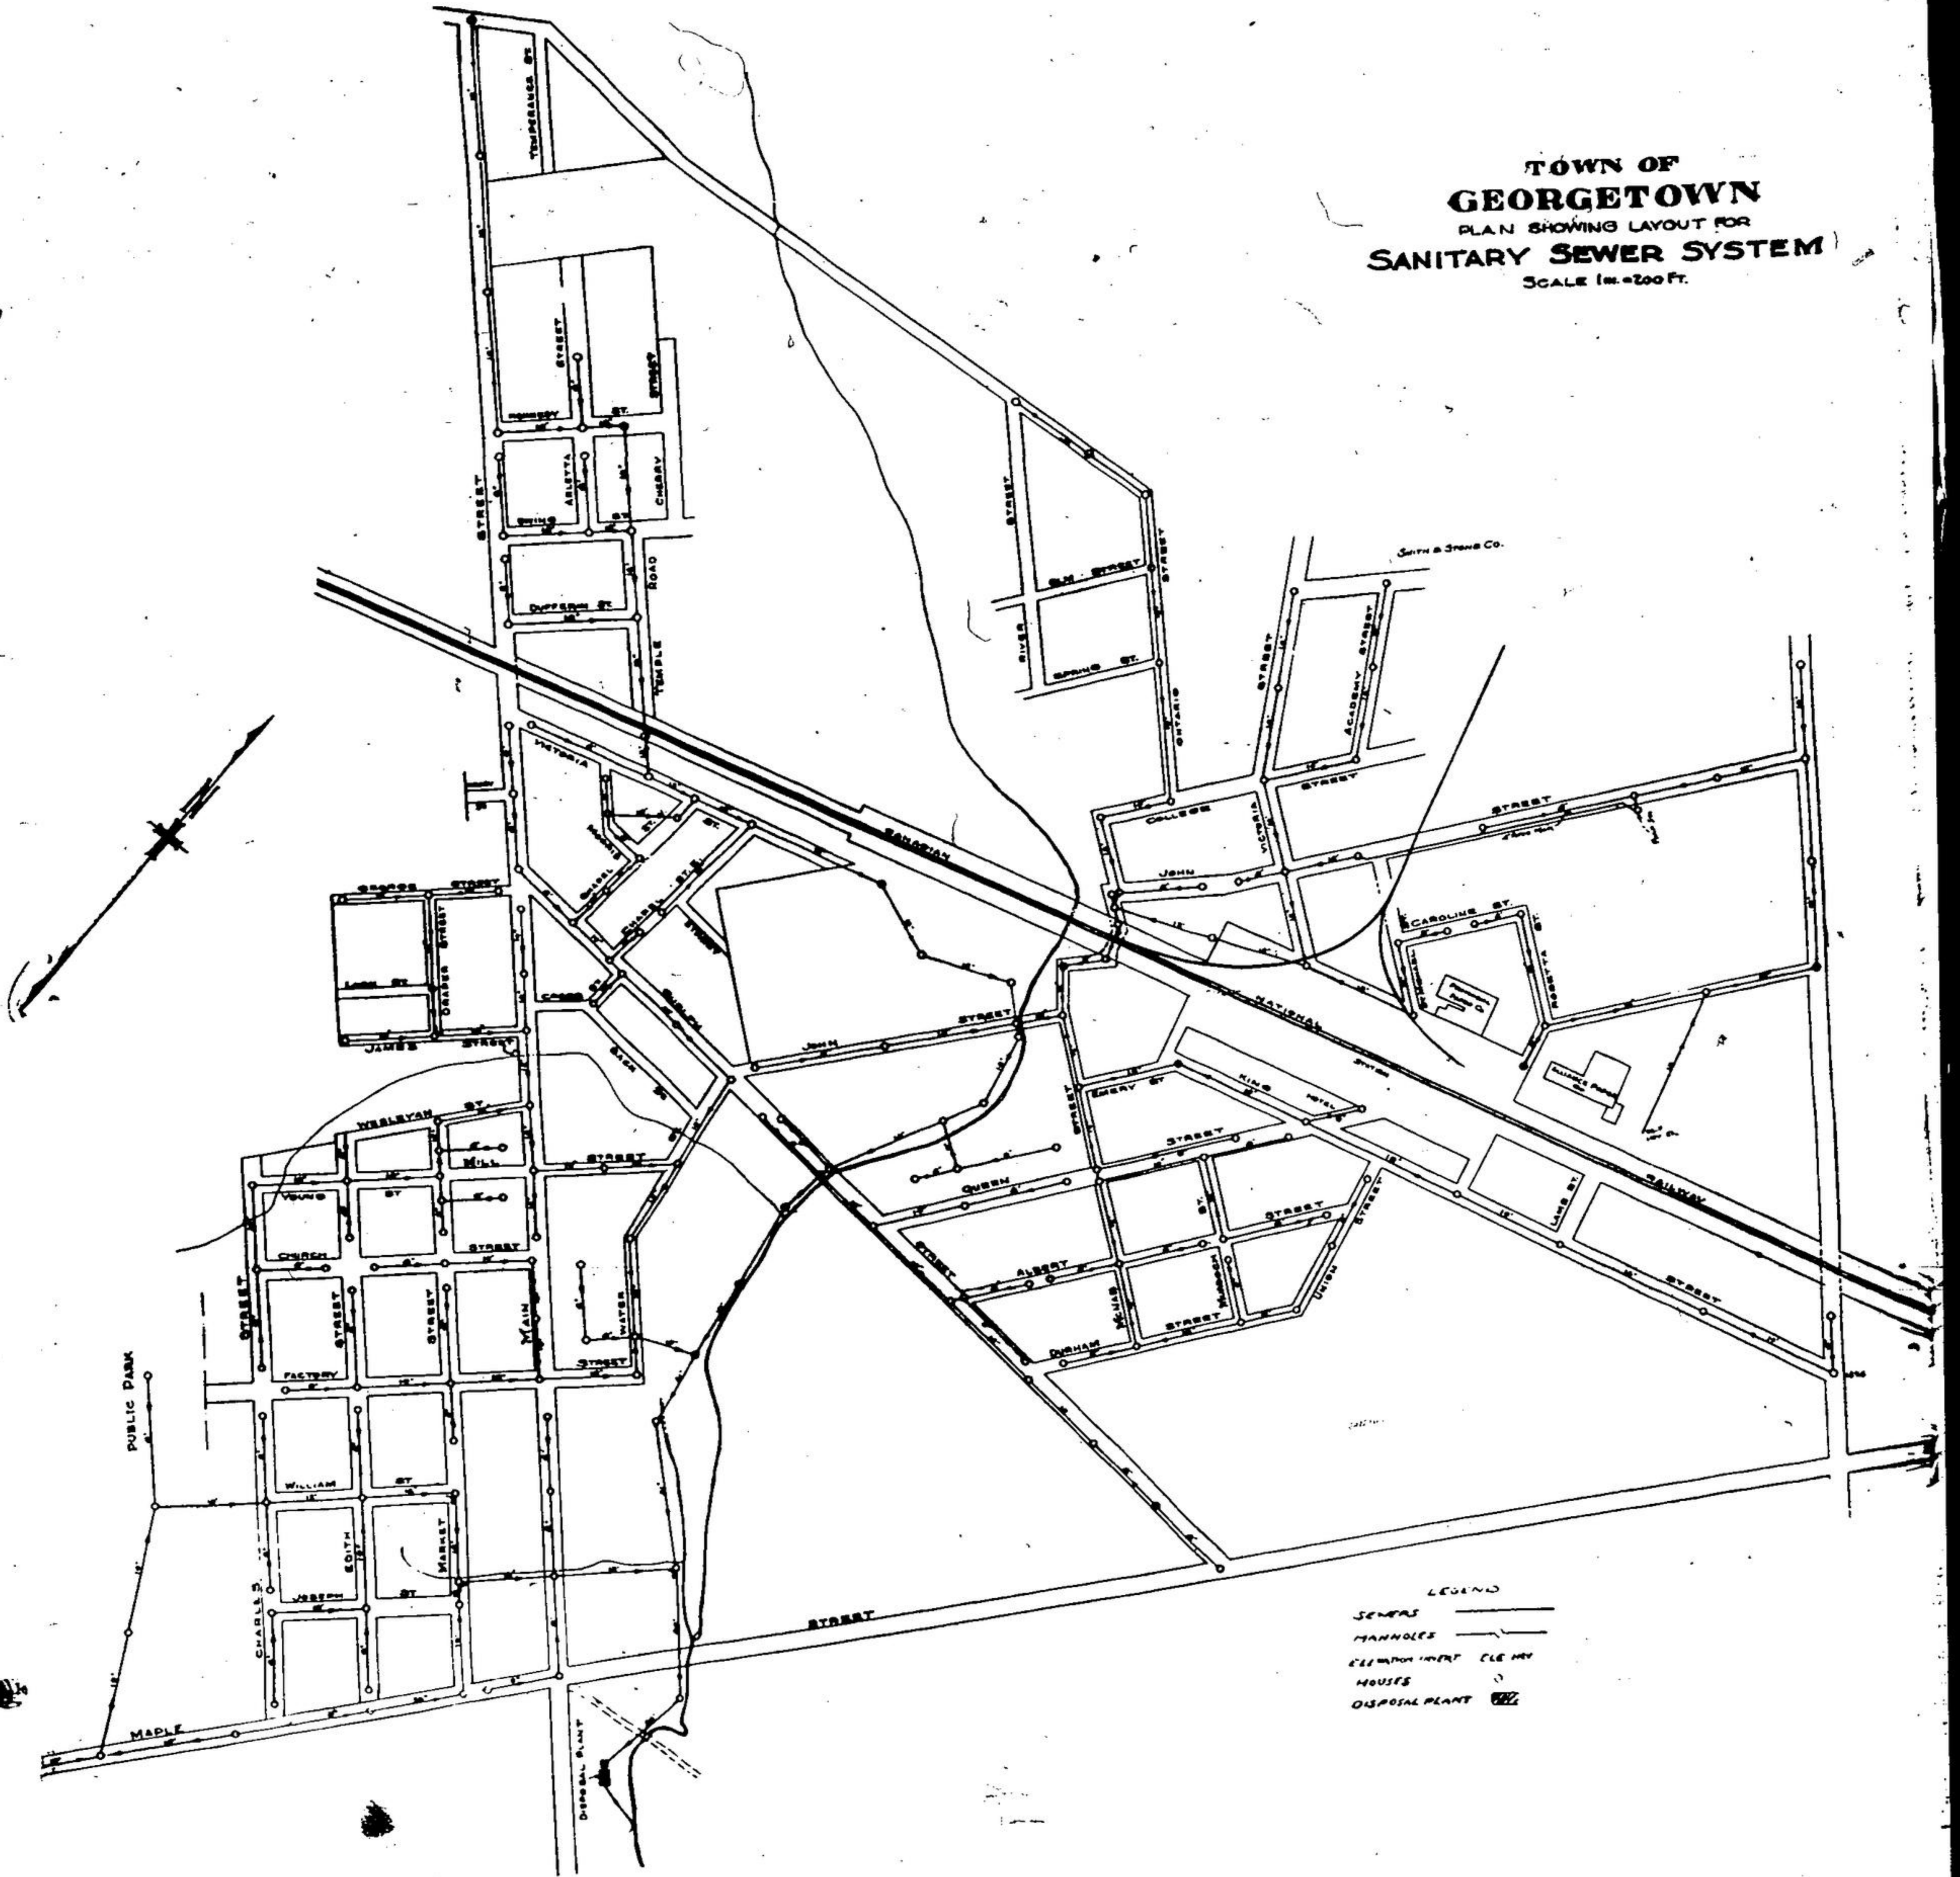

*Map of the Town of Georgetown's Proposed New
Sewerage System*