


**TOWN OF  
GEORGETOWN**  
PLAN SHOWING LAYOUT FOR  
**SANITARY SEWER SYSTEM**  
SCALE 1" = 200 FT.

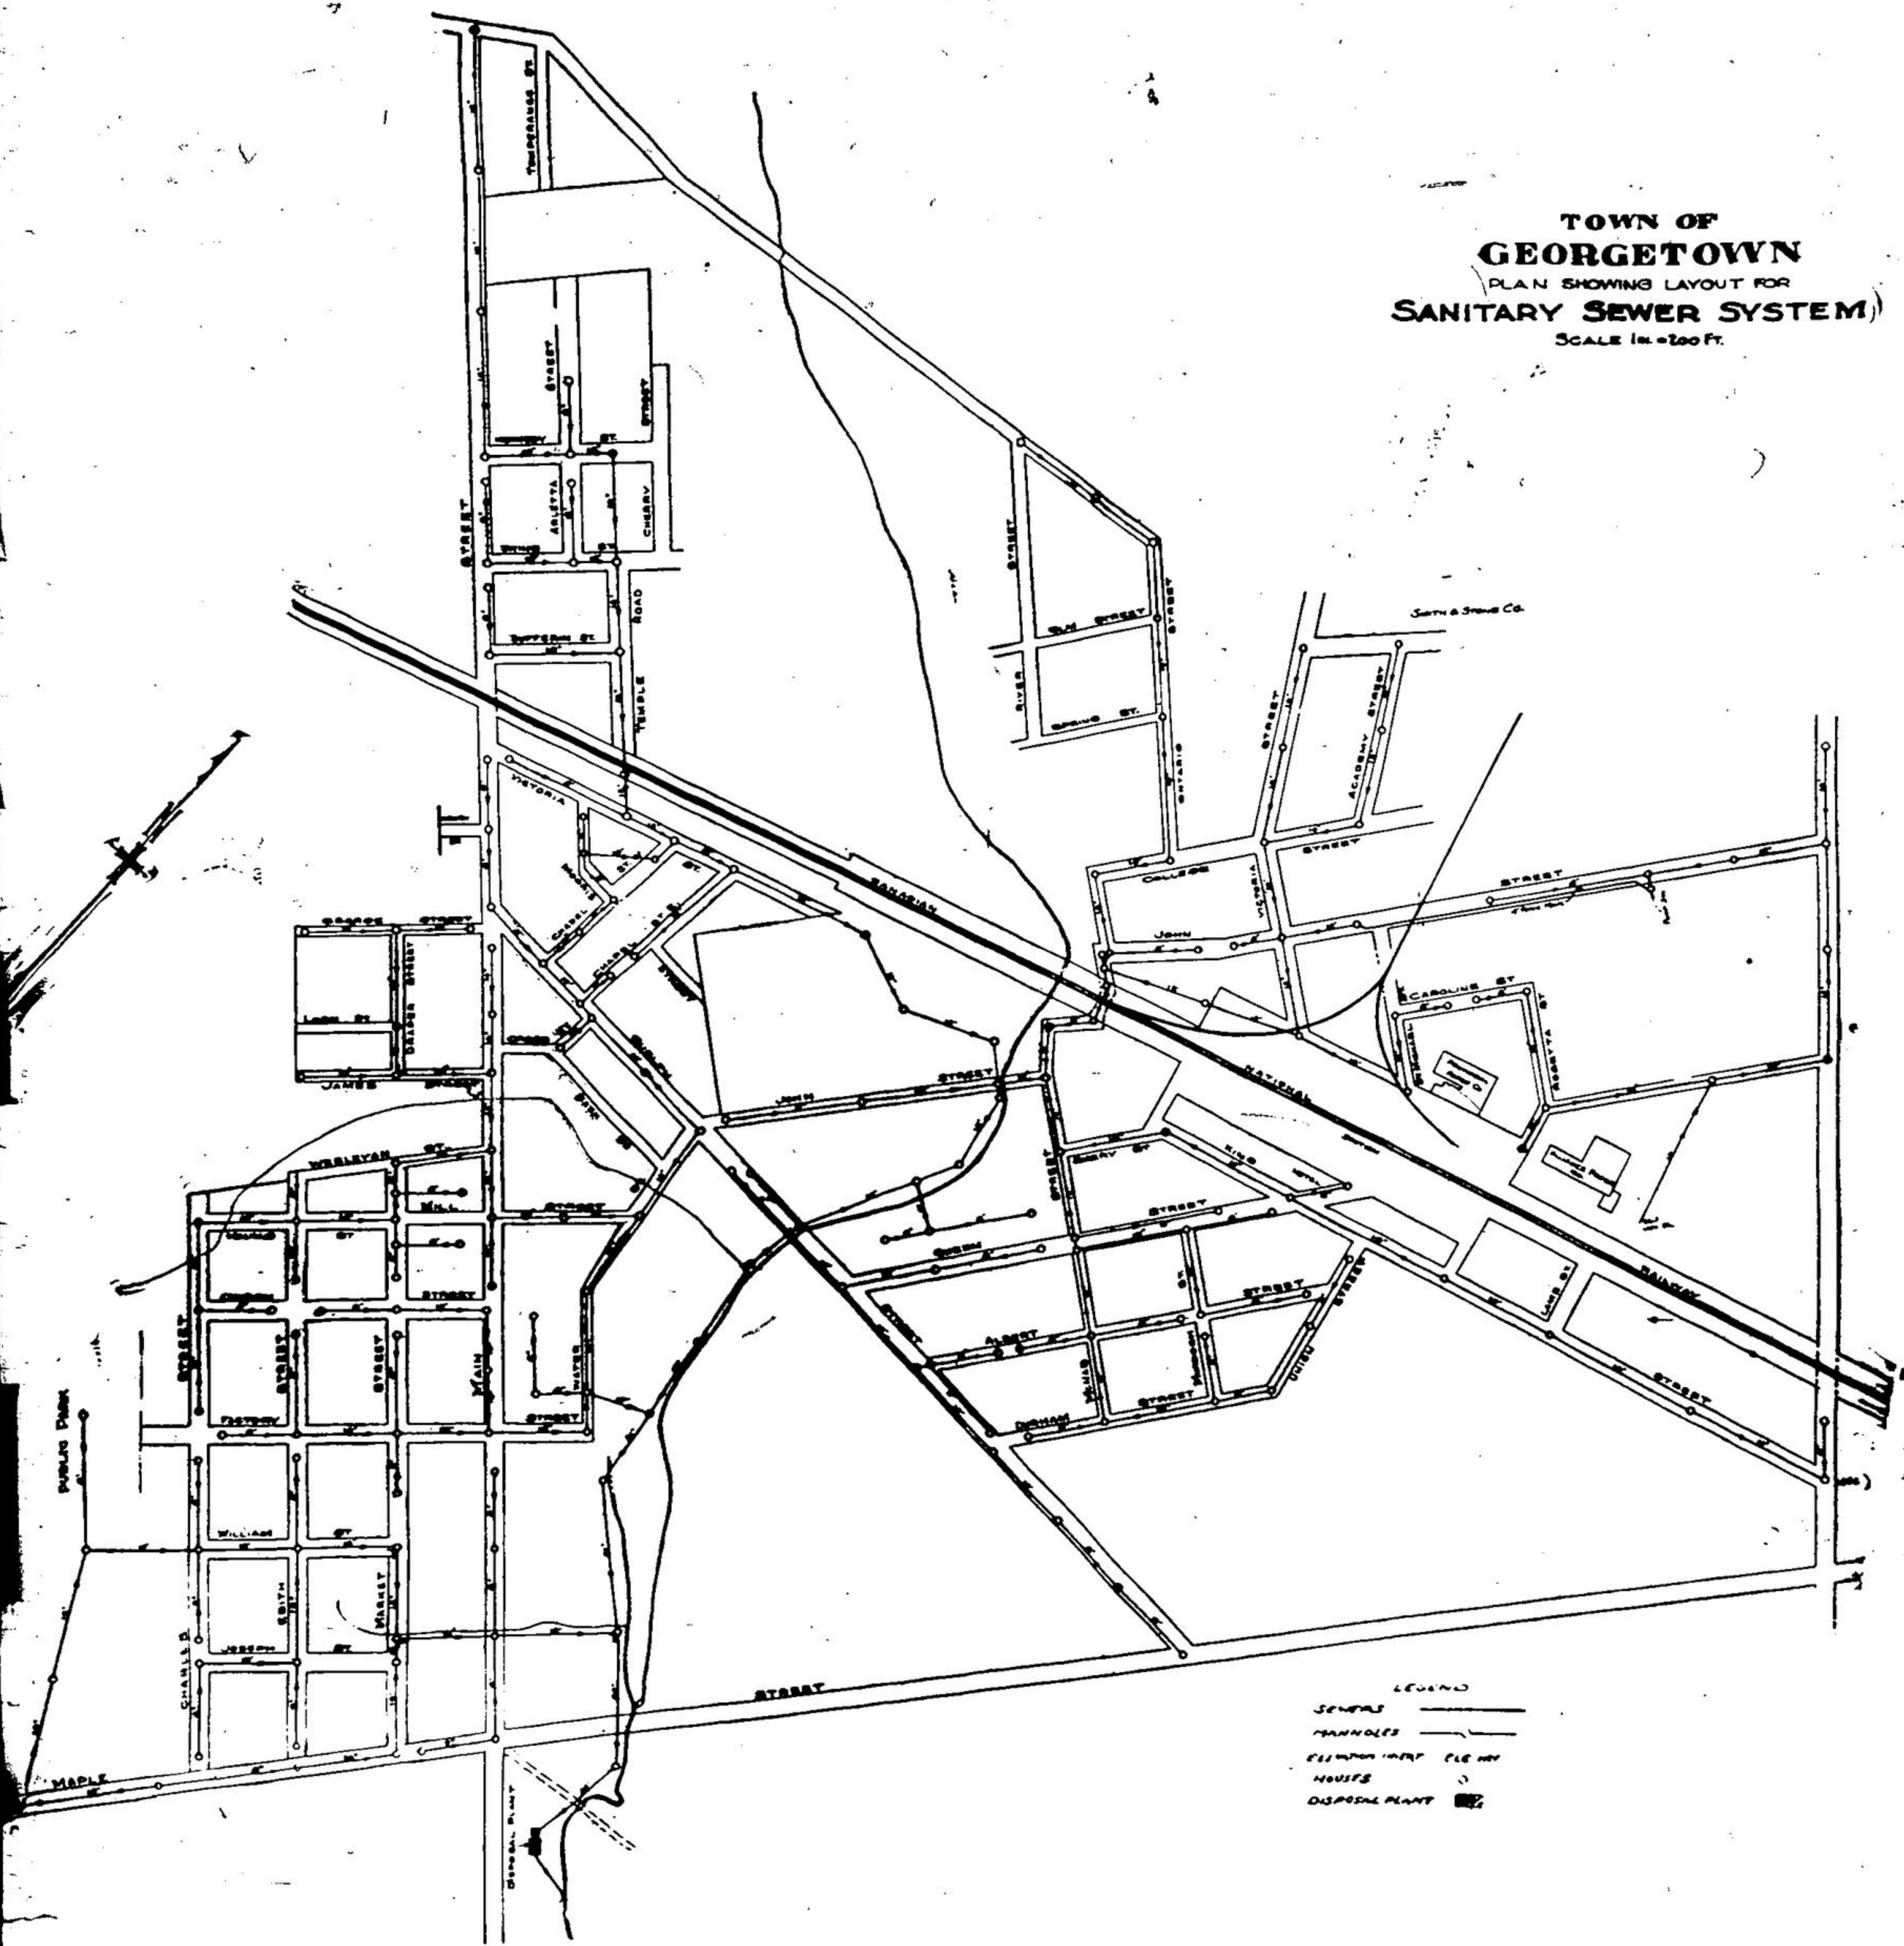

**Map of the Town of Georgetown's Proposed  
Sewerage System**