

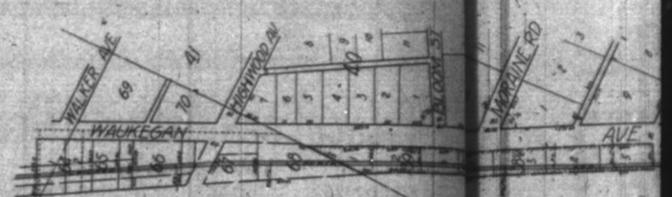



# Exhibits A, B, C, D and E, of the Chicago North Shore which will bound

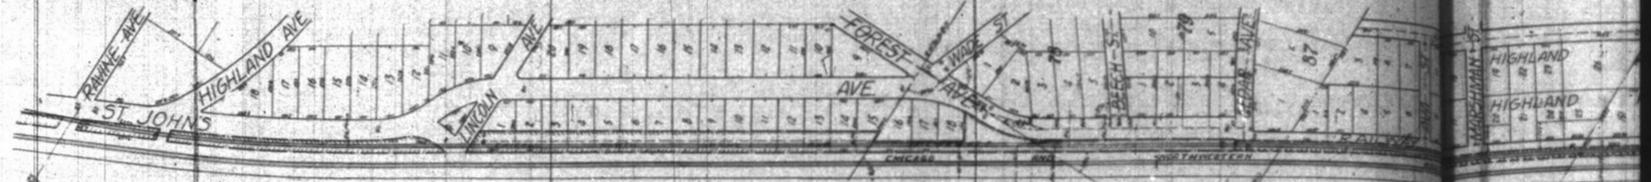

**EXHIBIT 'A'**  
SHOWING TRACKS ON PRIVATE E OF CITY STREETS  
CITY STREETS  
INDICATES PROPERTY OWNED BY CHICAGO NORTH SHORE AND MILWAUKEE R.R.  
INDICATES PROPERTY OWNED BY CITY OF HIGHLAND PARK TO THE

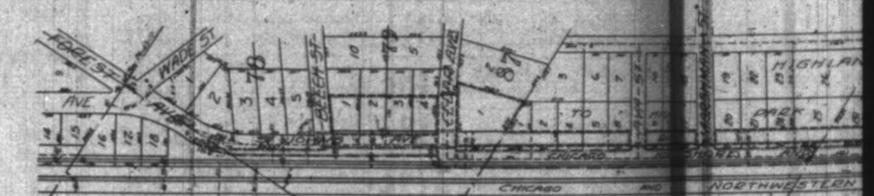

**CHICAGO NORTH SHORE AND MILWAUKEE R.R.**  
**PLAN OF EXCHANGE OF LANDS IN HIGHLAND PARK**  
**EXHIBIT 'C'**  
Scale 100' = 1"  
Feb. 12, 1921  
No. 3305  
INDICATES PROPERTY OWNED BY CHICAGO NORTH SHORE AND MILWAUKEE R.R.  
INDICATES PROPERTY OWNED BY CITY OF HIGHLAND PARK TO THE

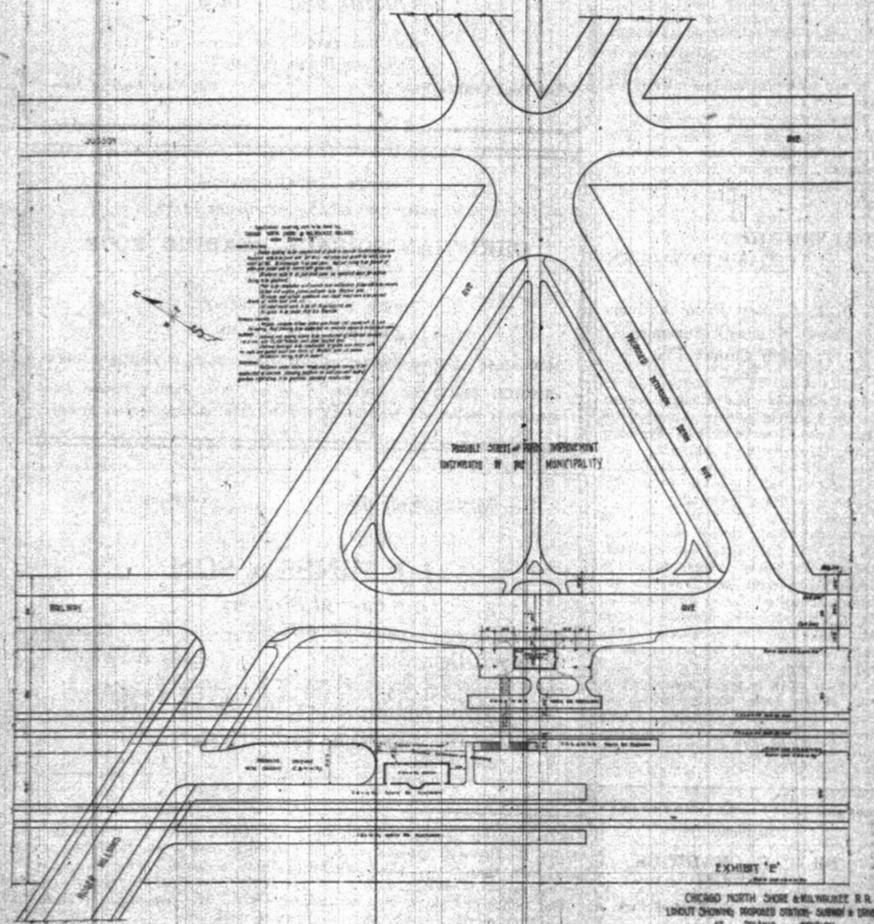

**EXHIBIT 'E'**  
**CHICAGO NORTH SHORE AND MILWAUKEE R.R.**  
**PLAN SHOWING PROPOSED CENTER-SUBWAY STATION**  
Scale 100' = 1"  
Feb. 12, 1921  
No. 3305